


DATE REVISED:

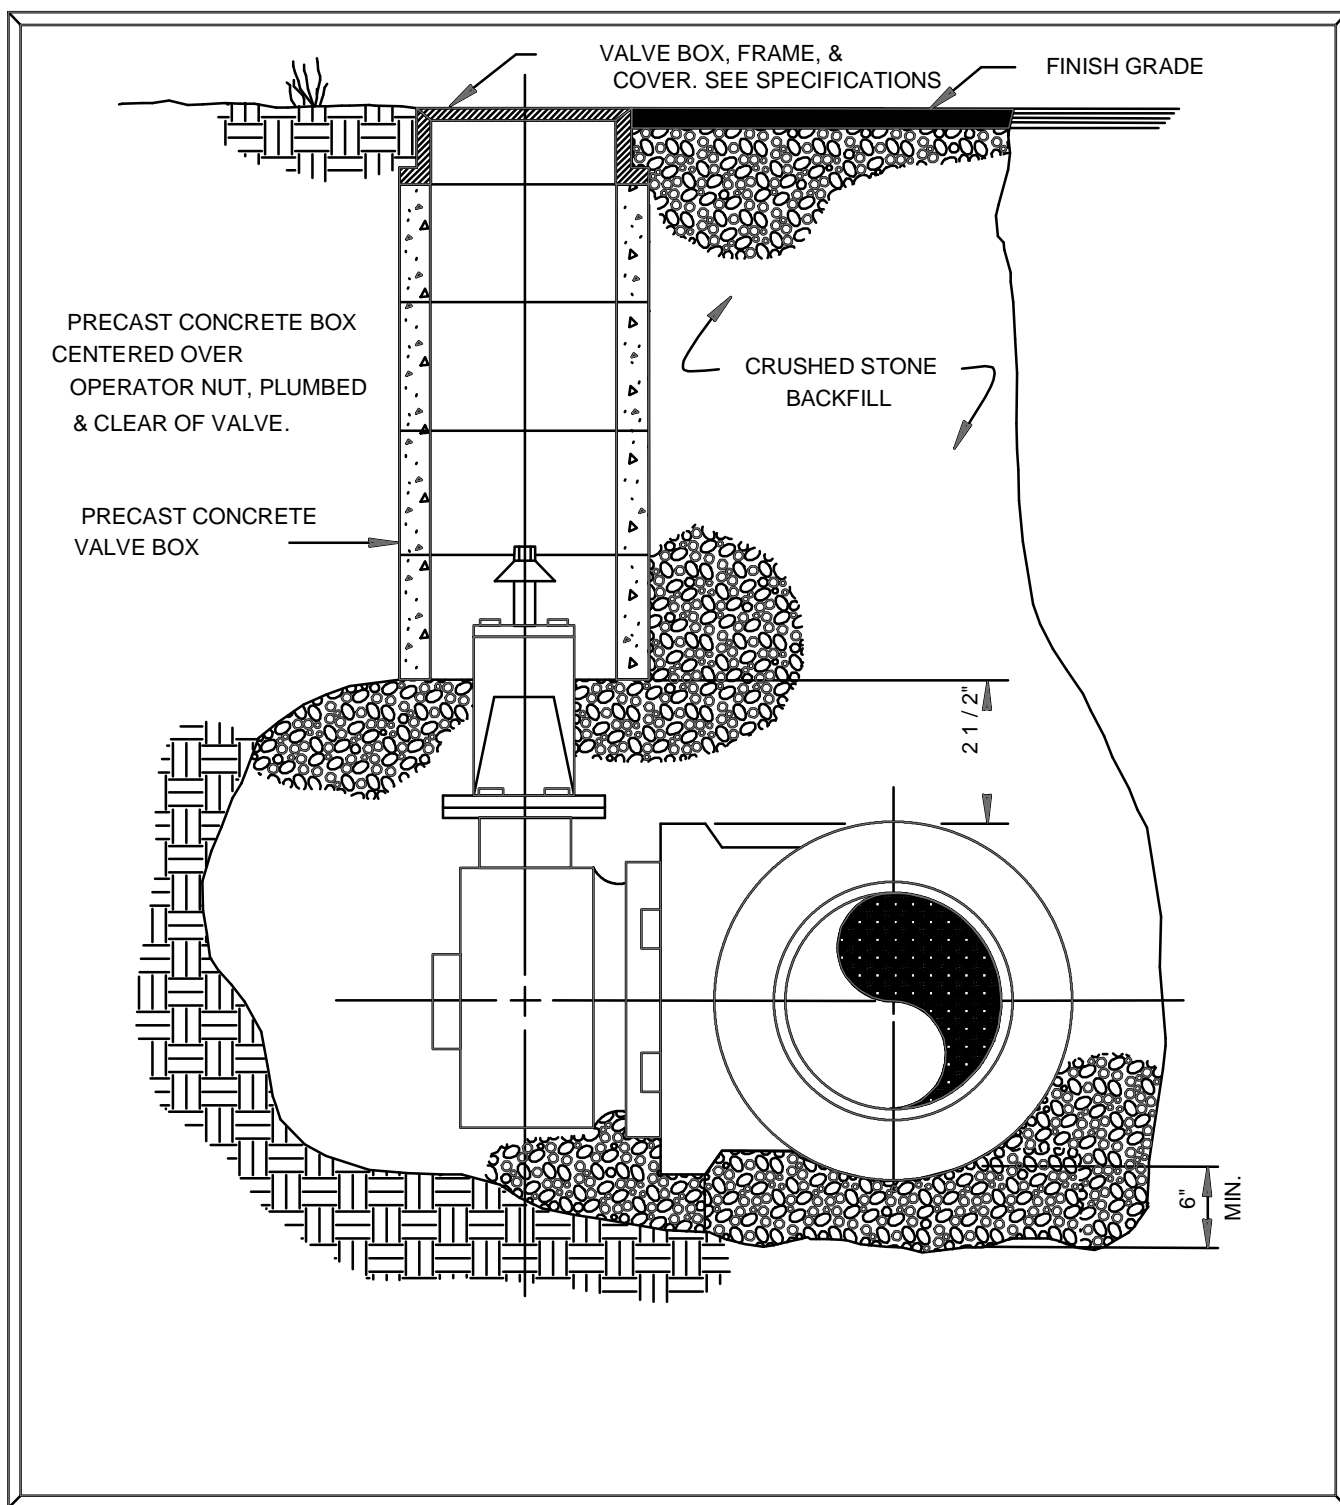

DRAWING NOT TO SCALE

DECEMBER 31, 1994

DRAWN BY: A.H.W.F.

APPROVED BY: K.N.H.

## HORIZONTAL SHAFT VALVE SETTING

STANDARD  
DRAWING NO.

W - 20

MURFREESBORO WATER & SEWER DEPARTMENT